



PROJET
R+1
Ech : 1/100



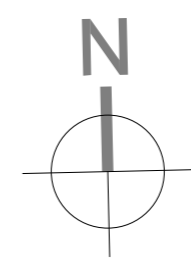

PROJET
R+2
Ech : 1/100

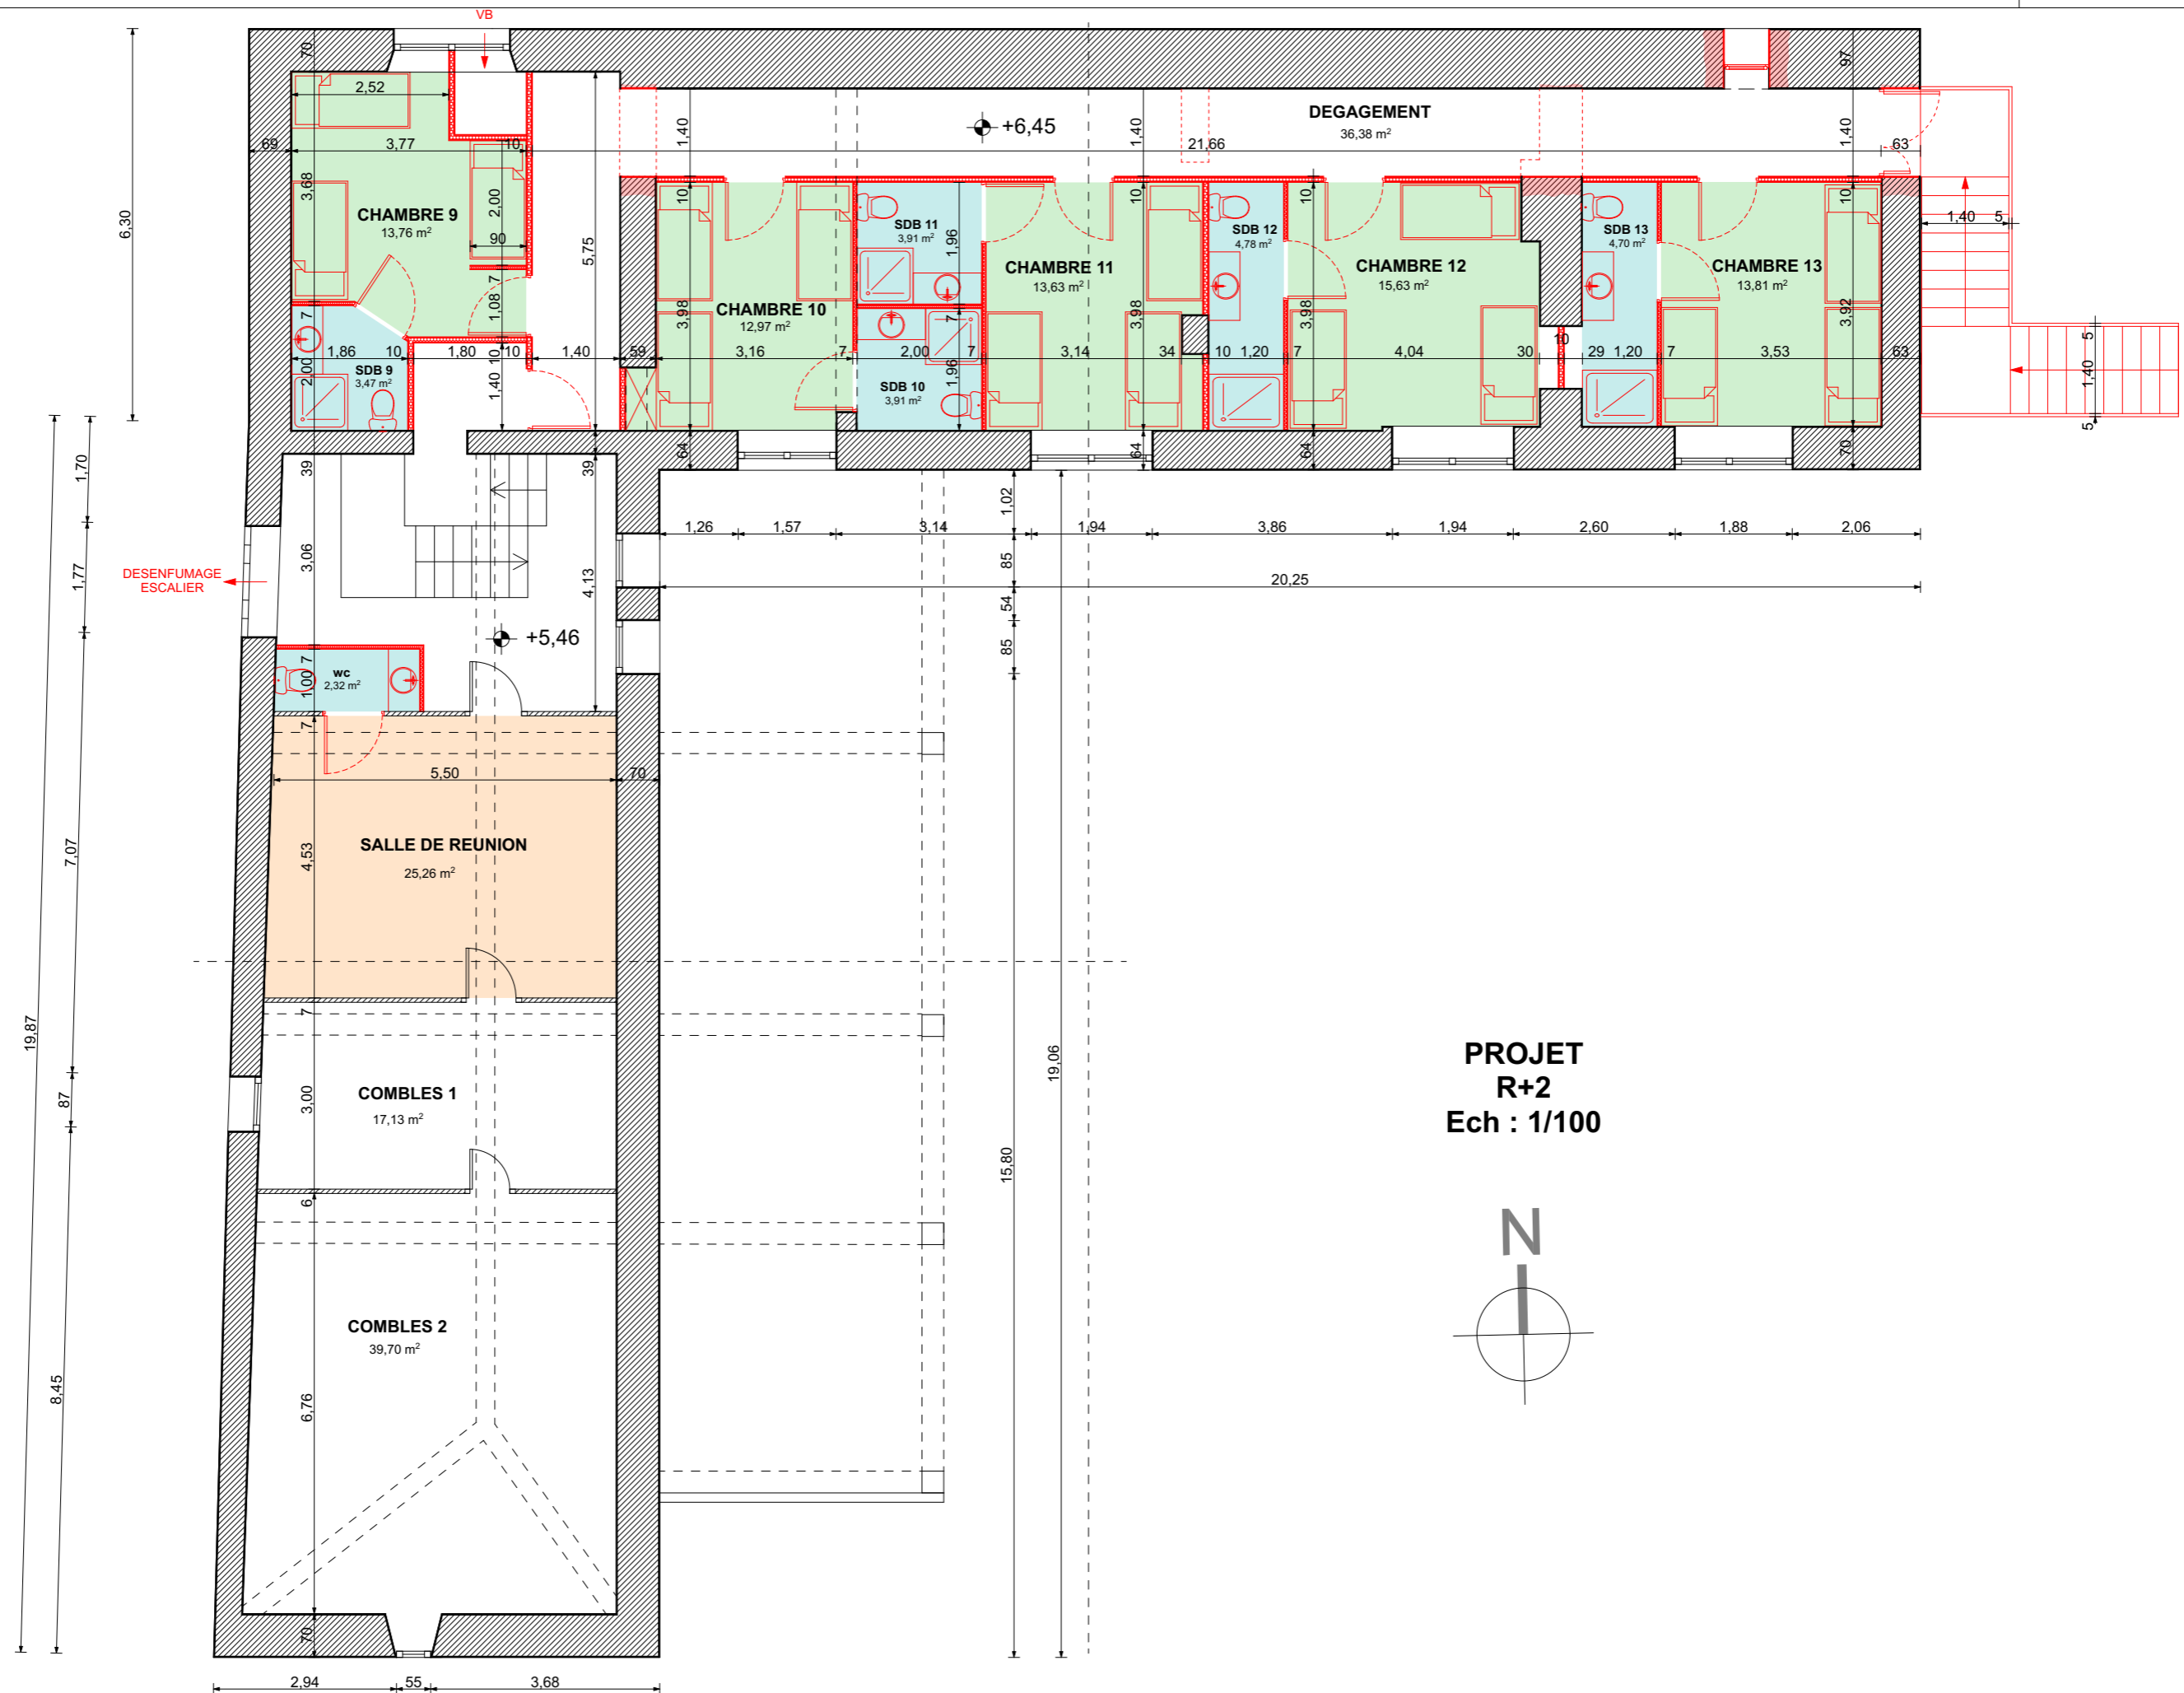